



A1 STAIR

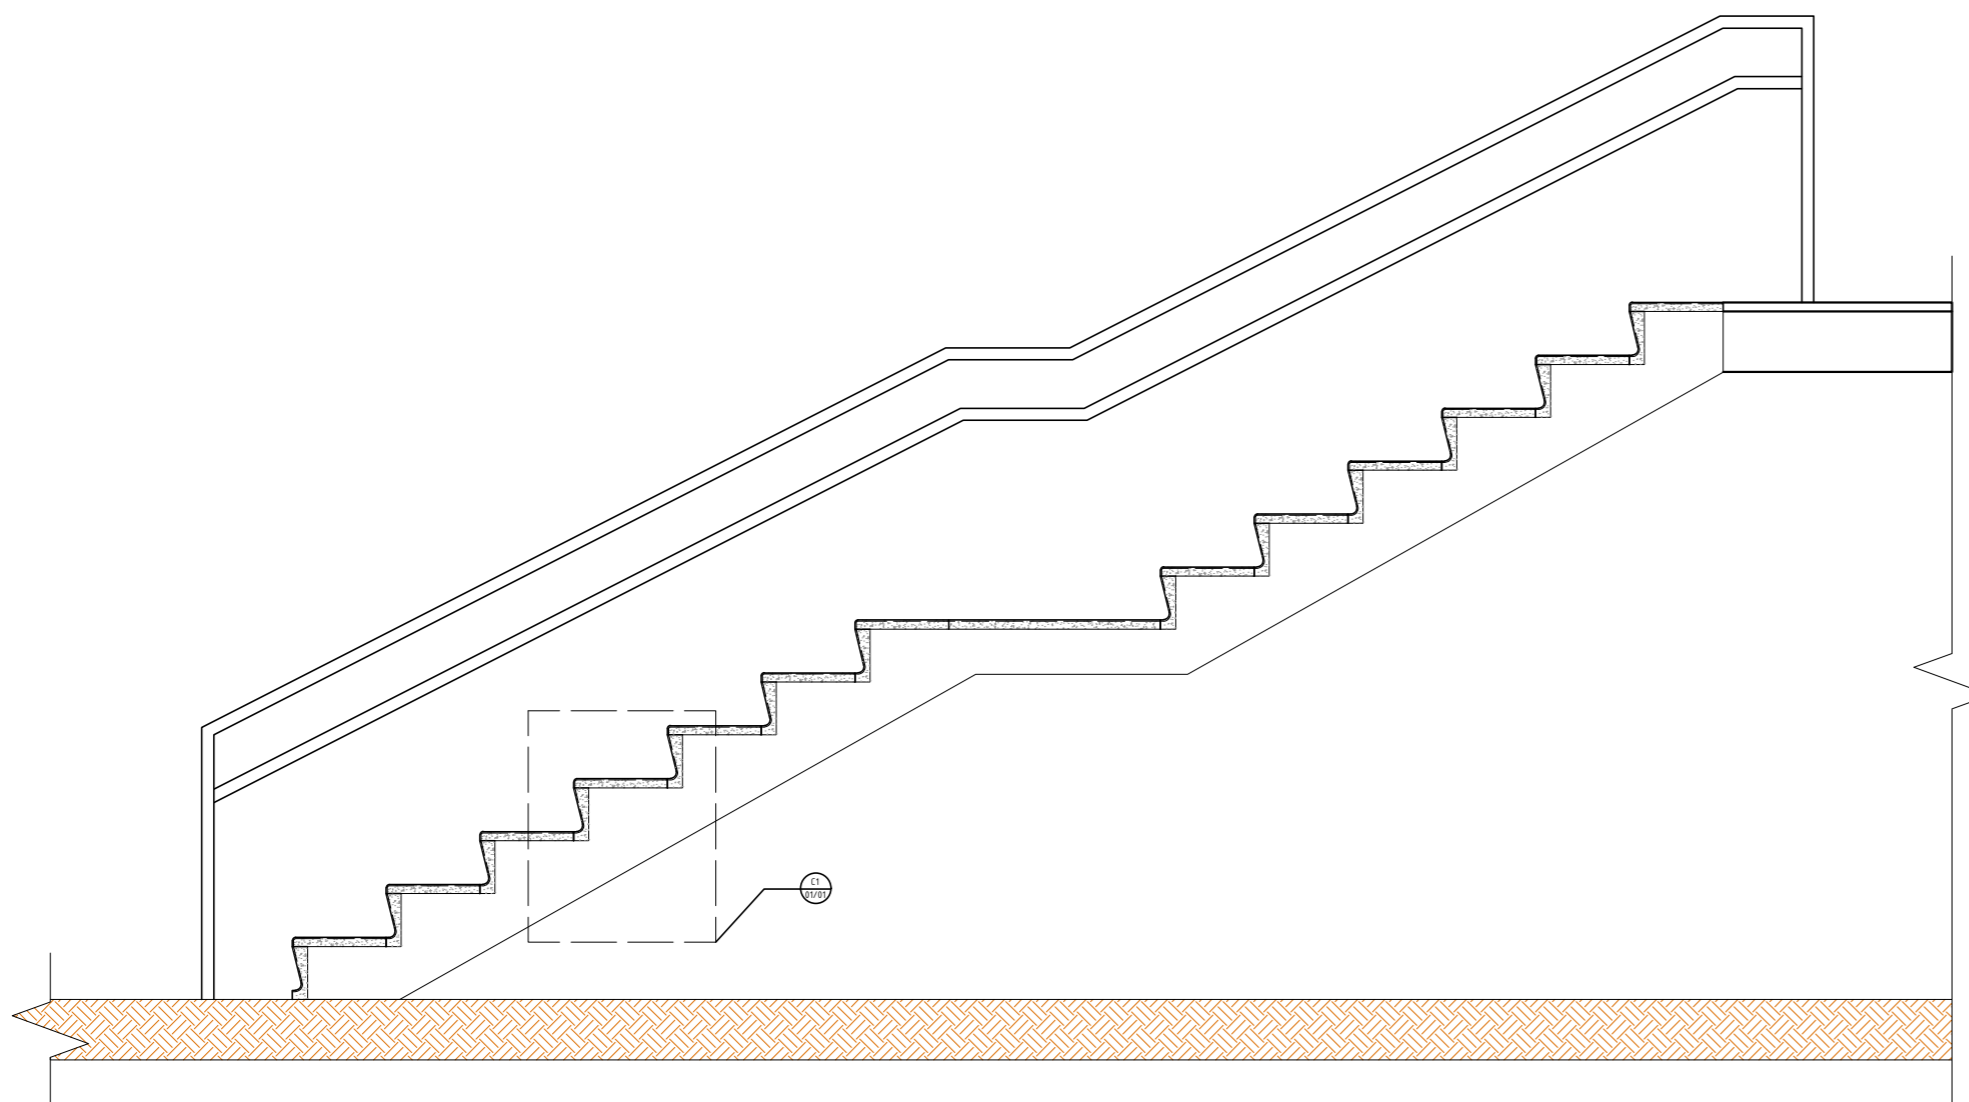

B1 SECTION STAIR

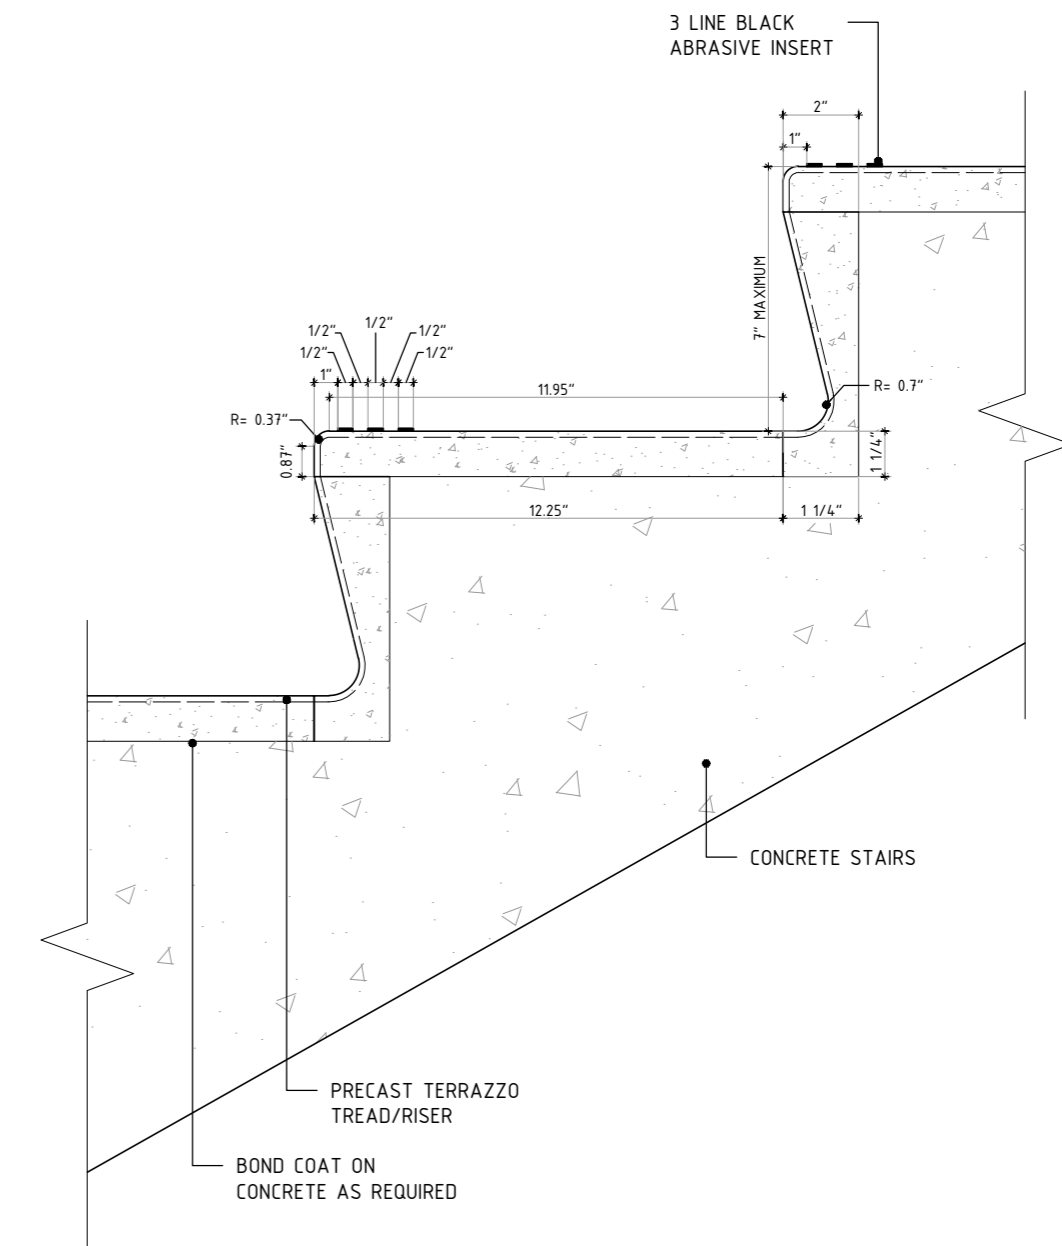

C1 STAIR DETAIL